

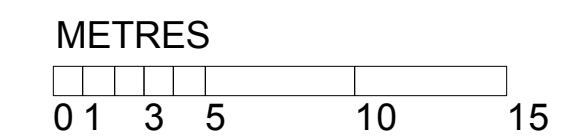


MISSION ROAD

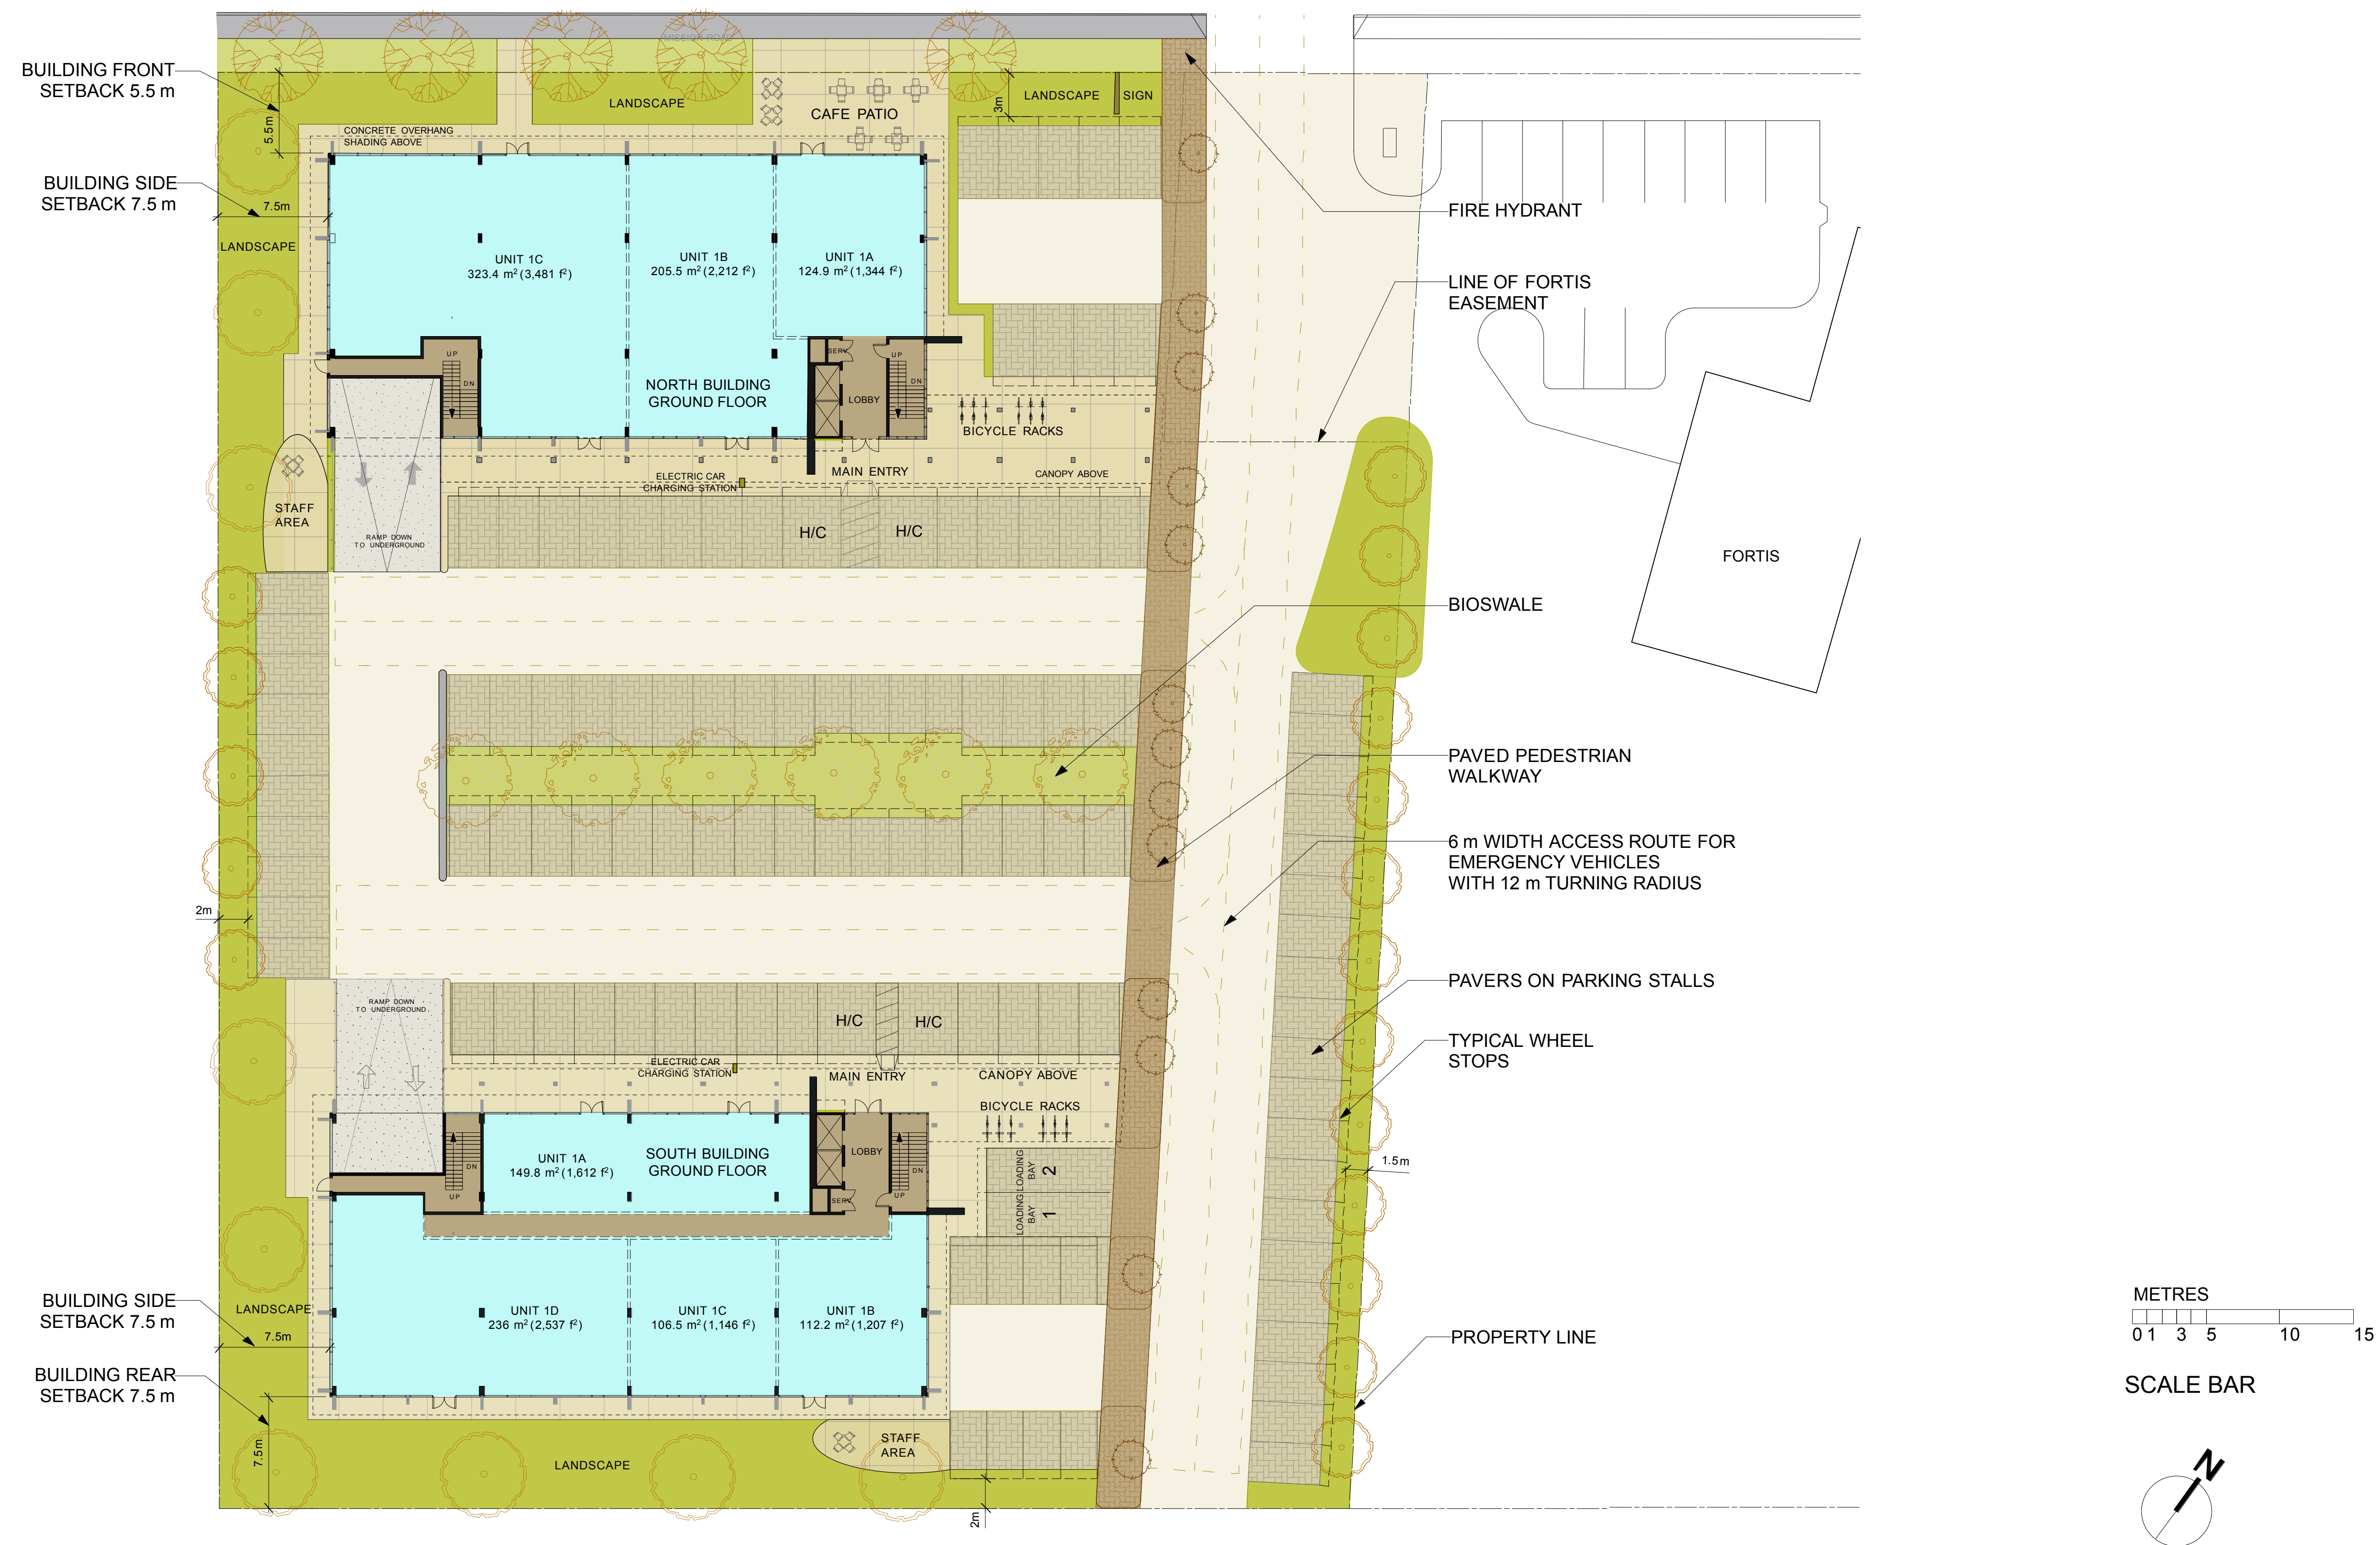

SCALE BAR

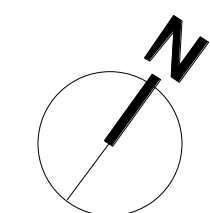

1 Site Plan
1:250



MOORE ARCHITECTURE

250 384 2131
MOOREARCHITECTURE.CA

SITE PLAN

Mission Professional Centre
Wellness - Sustainability